

293 Elm Street

Residential Floor Plan

LEGEND	
Level 1 Floor Plan	01
Level 2 Floor Plan	02



NOTES:

This is a General floor plan of your home, showcasing layout, furniture placement, approximate measurements, openings, windows, and fixtures for reference purposes. Please note that all measurements provided in this unofficial floor plan are approximate, derived from on-site LiDAR scanning technology. While generally accurate, some variations from actual dimensions may occur due to technological limitations, environmental factors, or scanning conditions. This floor plan is intended for reference and unofficial use only, and is not a professional survey, blueprint, or architectural drawing. We do not include electrical, mechanical, plumbing, structural details, or hidden elements, and some details may be missed (eg. windows or doors). Additionally, some items may be mistaken for other items. We recommend independent field verification by a qualified professional for any precise needs, such as renovations, permitting, or legal purposes.

B			
A			
REV	DESCRIPTION	BY	DATE

AMENDMENTS



EngineerEye, LLC

25 SE 2nd Ave
Miami, FL 33131

TEL: (786) 327-1749

CLIENT **John Smith**

SITE 293 Elm Street
Anytown, CA 90210
United States

TITLE 293 Elm Street
Anytown

SCALE None	DATE 11/14/2025	DRAWN BY Edgar Vadell
PROJECT NO. 000000	SHEET NO. 00	
DRAWING NO. 000000		




Inspector
Edgar Vadell
Certified Home Inspector LICENSE NUMBER:
HI18179
edgar.vadell@engineereye.com



293 Elm Street

General Floor Plan - Level 1

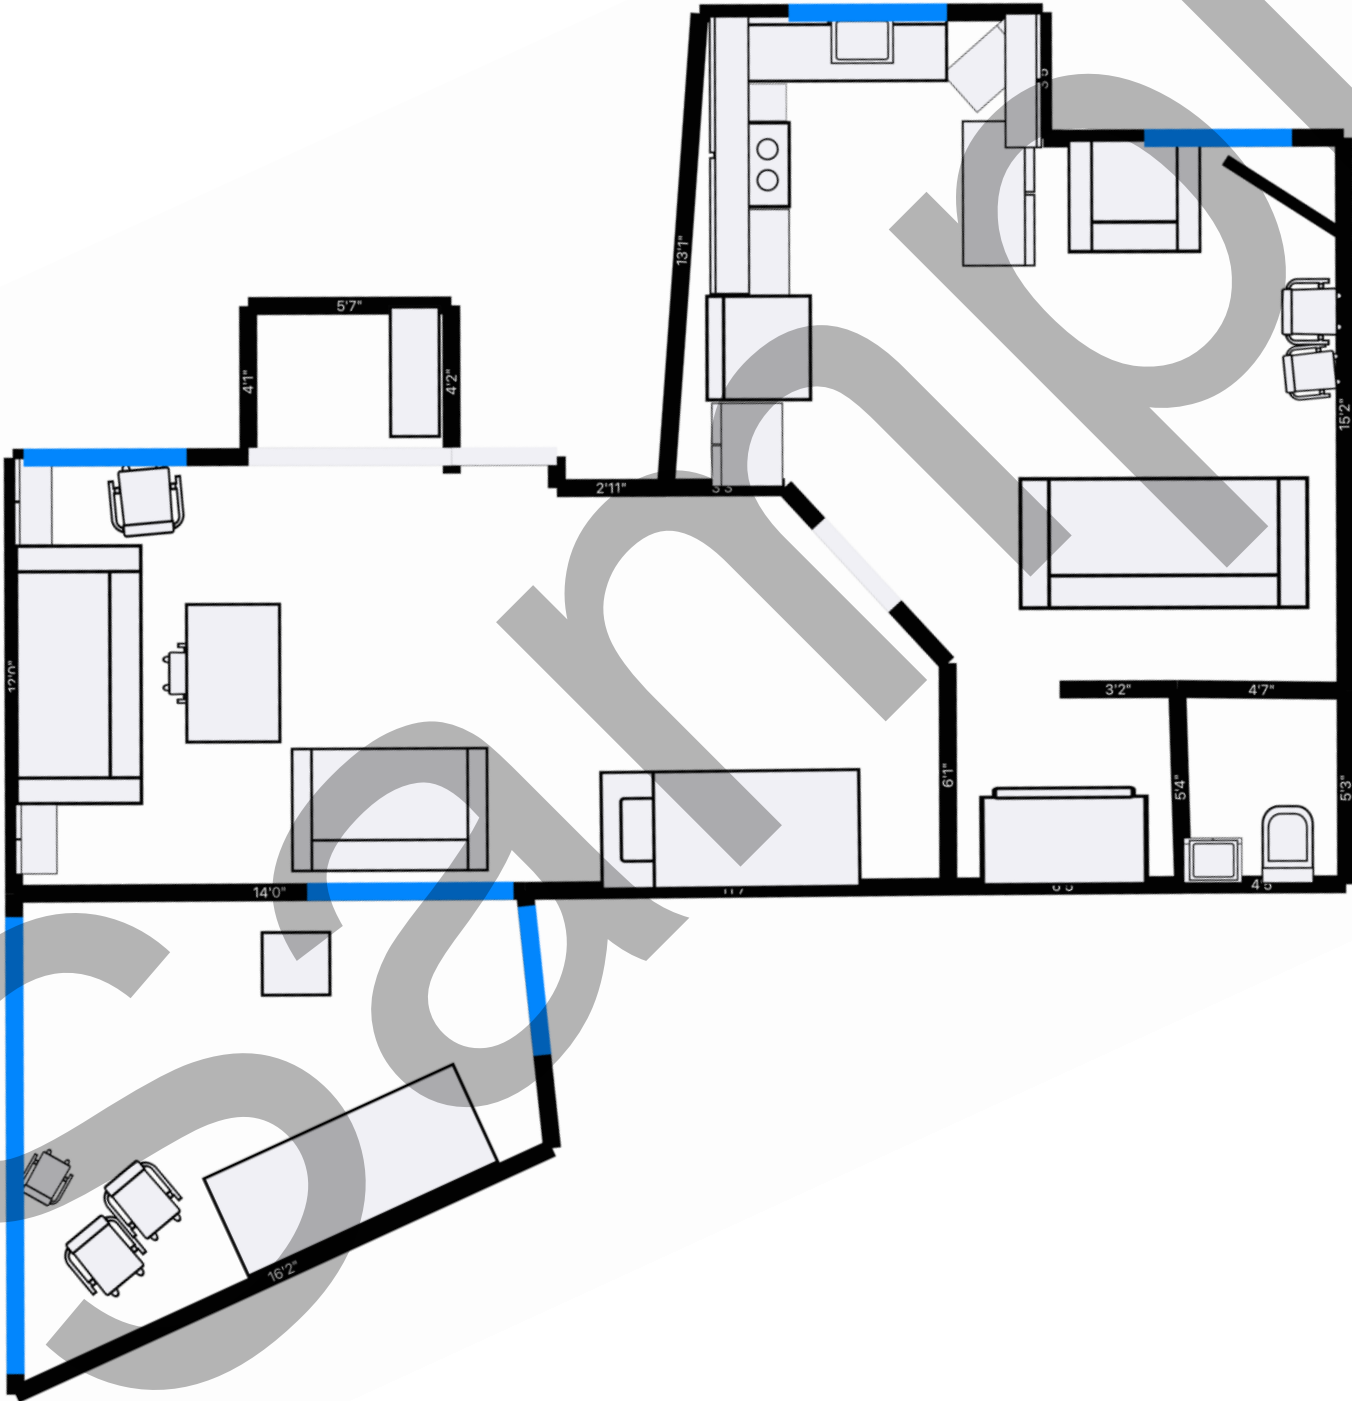

NOTES:

This is a General floor plan of your home, showcasing layout, furniture placement, approximate measurements, openings, windows, and fixtures for reference purposes. Please note that all measurements provided in this unofficial floor plan are approximate, derived from on-site LiDAR scanning technology. While generally accurate, some variations from actual dimensions may occur due to technological limitations, environmental factors, or scanning conditions. This floor plan is intended for reference and unofficial use only, and is not a professional survey, blueprint, or architectural drawing. We do not include electrical, mechanical, plumbing, structural details, or hidden elements, and some details may be missed (eg. windows or doors). Additionally, some items may be mistaken for other items. We recommend independent field verification by a qualified professional for any precise needs, such as renovations, permitting, or legal purposes.

B			
A			
REV	DESCRIPTION	BY	DATE

AMENDMENTS

EngineerEye, LLC

25 SE 2nd Ave
Miami, FL 33131

TEL: (786) 327-1749

CLIENT **John Smith**


SITE 293 Elm Street
Anytown, CA 90210
United States

TITLE 293 Elm Street
Anytown

SCALE None	DATE 11/14/2025	DRAWN BY Edgar Vadel
PROJECT NO. 000000	SHEET NO. 01	
DRAWING NO. 000000		

293 Elm Street

General Floor Plan - Level 2

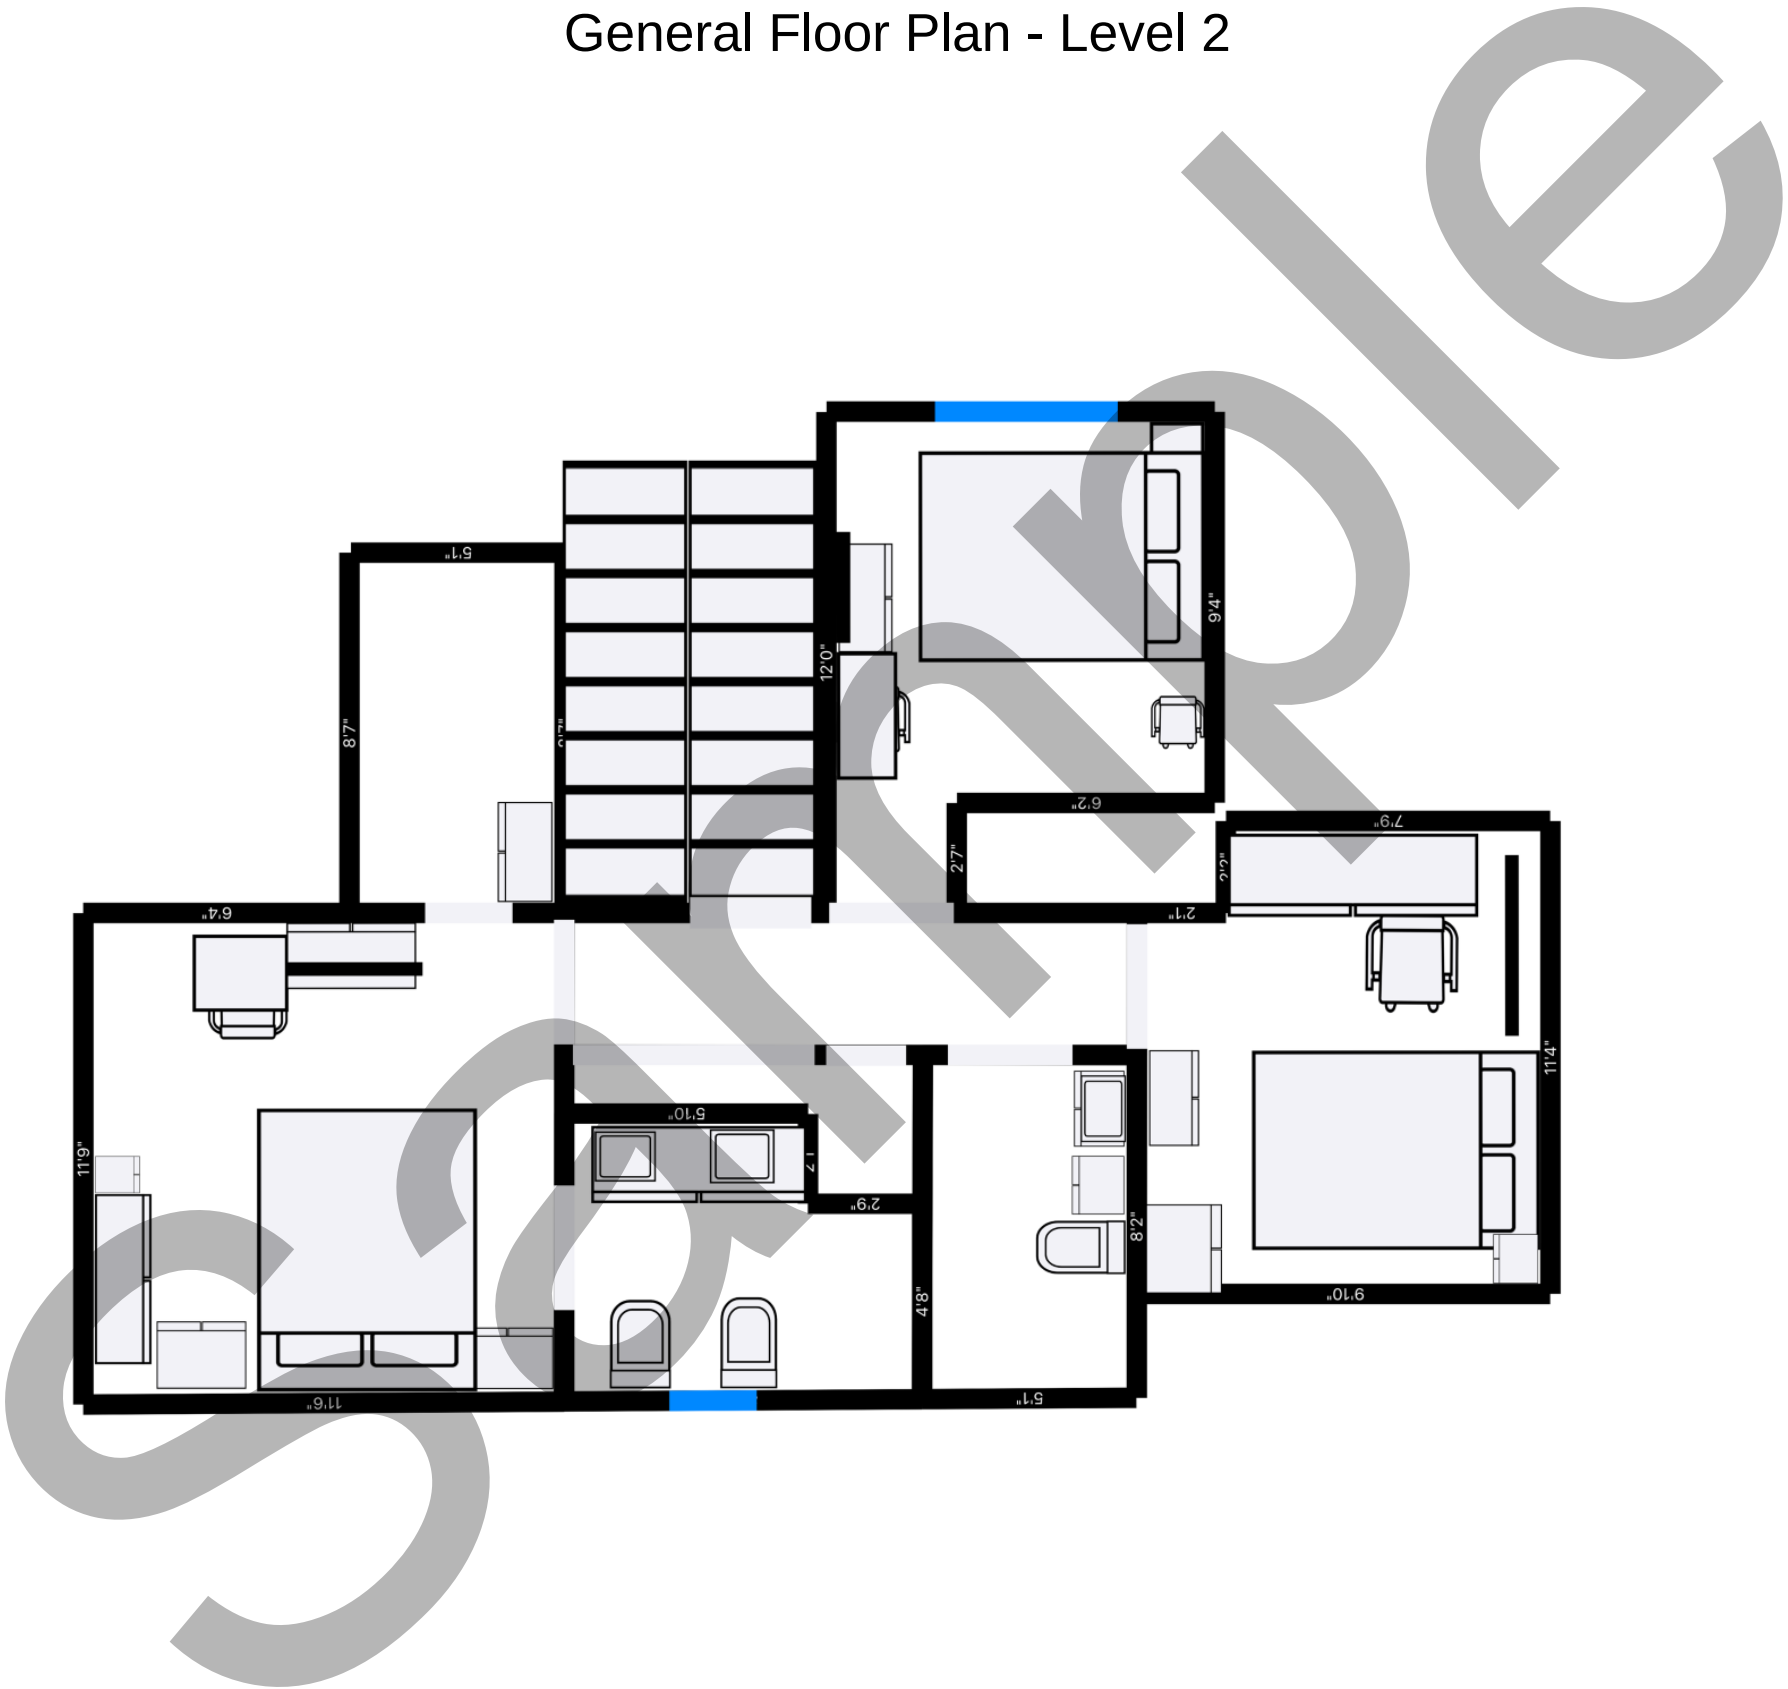

NOTES:

This is a General floor plan of your home, showcasing layout, furniture placement, approximate measurements, openings, windows, and fixtures for reference purposes. Please note that all measurements provided in this unofficial floor plan are approximate, derived from on-site LiDAR scanning technology. While generally accurate, some variations from actual dimensions may occur due to technological limitations, environmental factors, or scanning conditions. This floor plan is intended for reference and unofficial use only, and is not a professional survey, blueprint, or architectural drawing. We do not include electrical, mechanical, plumbing, structural details, or hidden elements, and some details may be missed (eg. windows or doors). Additionally, some items may be mistaken for other items. We recommend independent field verification by a qualified professional for any precise needs, such as renovations, permitting, or legal purposes.

B			
A			
REV	DESCRIPTION	BY	DATE

AMENDMENTS



EngineerEye, LLC

25 SE 2nd Ave
Miami, FL 33131

TEL: (786) 327-1749

CLIENT **John Smith**

SITE 293 Elm Street
Anytown, CA 90210
United States

TITLE 293 Elm Street
Anytown

SCALE None	DATE 11/14/2025	DRAWN BY Edgar Vadel
PROJECT NO. 000000	SHEET NO. 01	